



FILE NAME: Z:\Projects\Ober Park Playground For All\CAD\Working\Ober-LAYO-PLAY 1.dwg PLOTTED: Wednesday, April 28, 2021 - 4:10pm USER: orielief

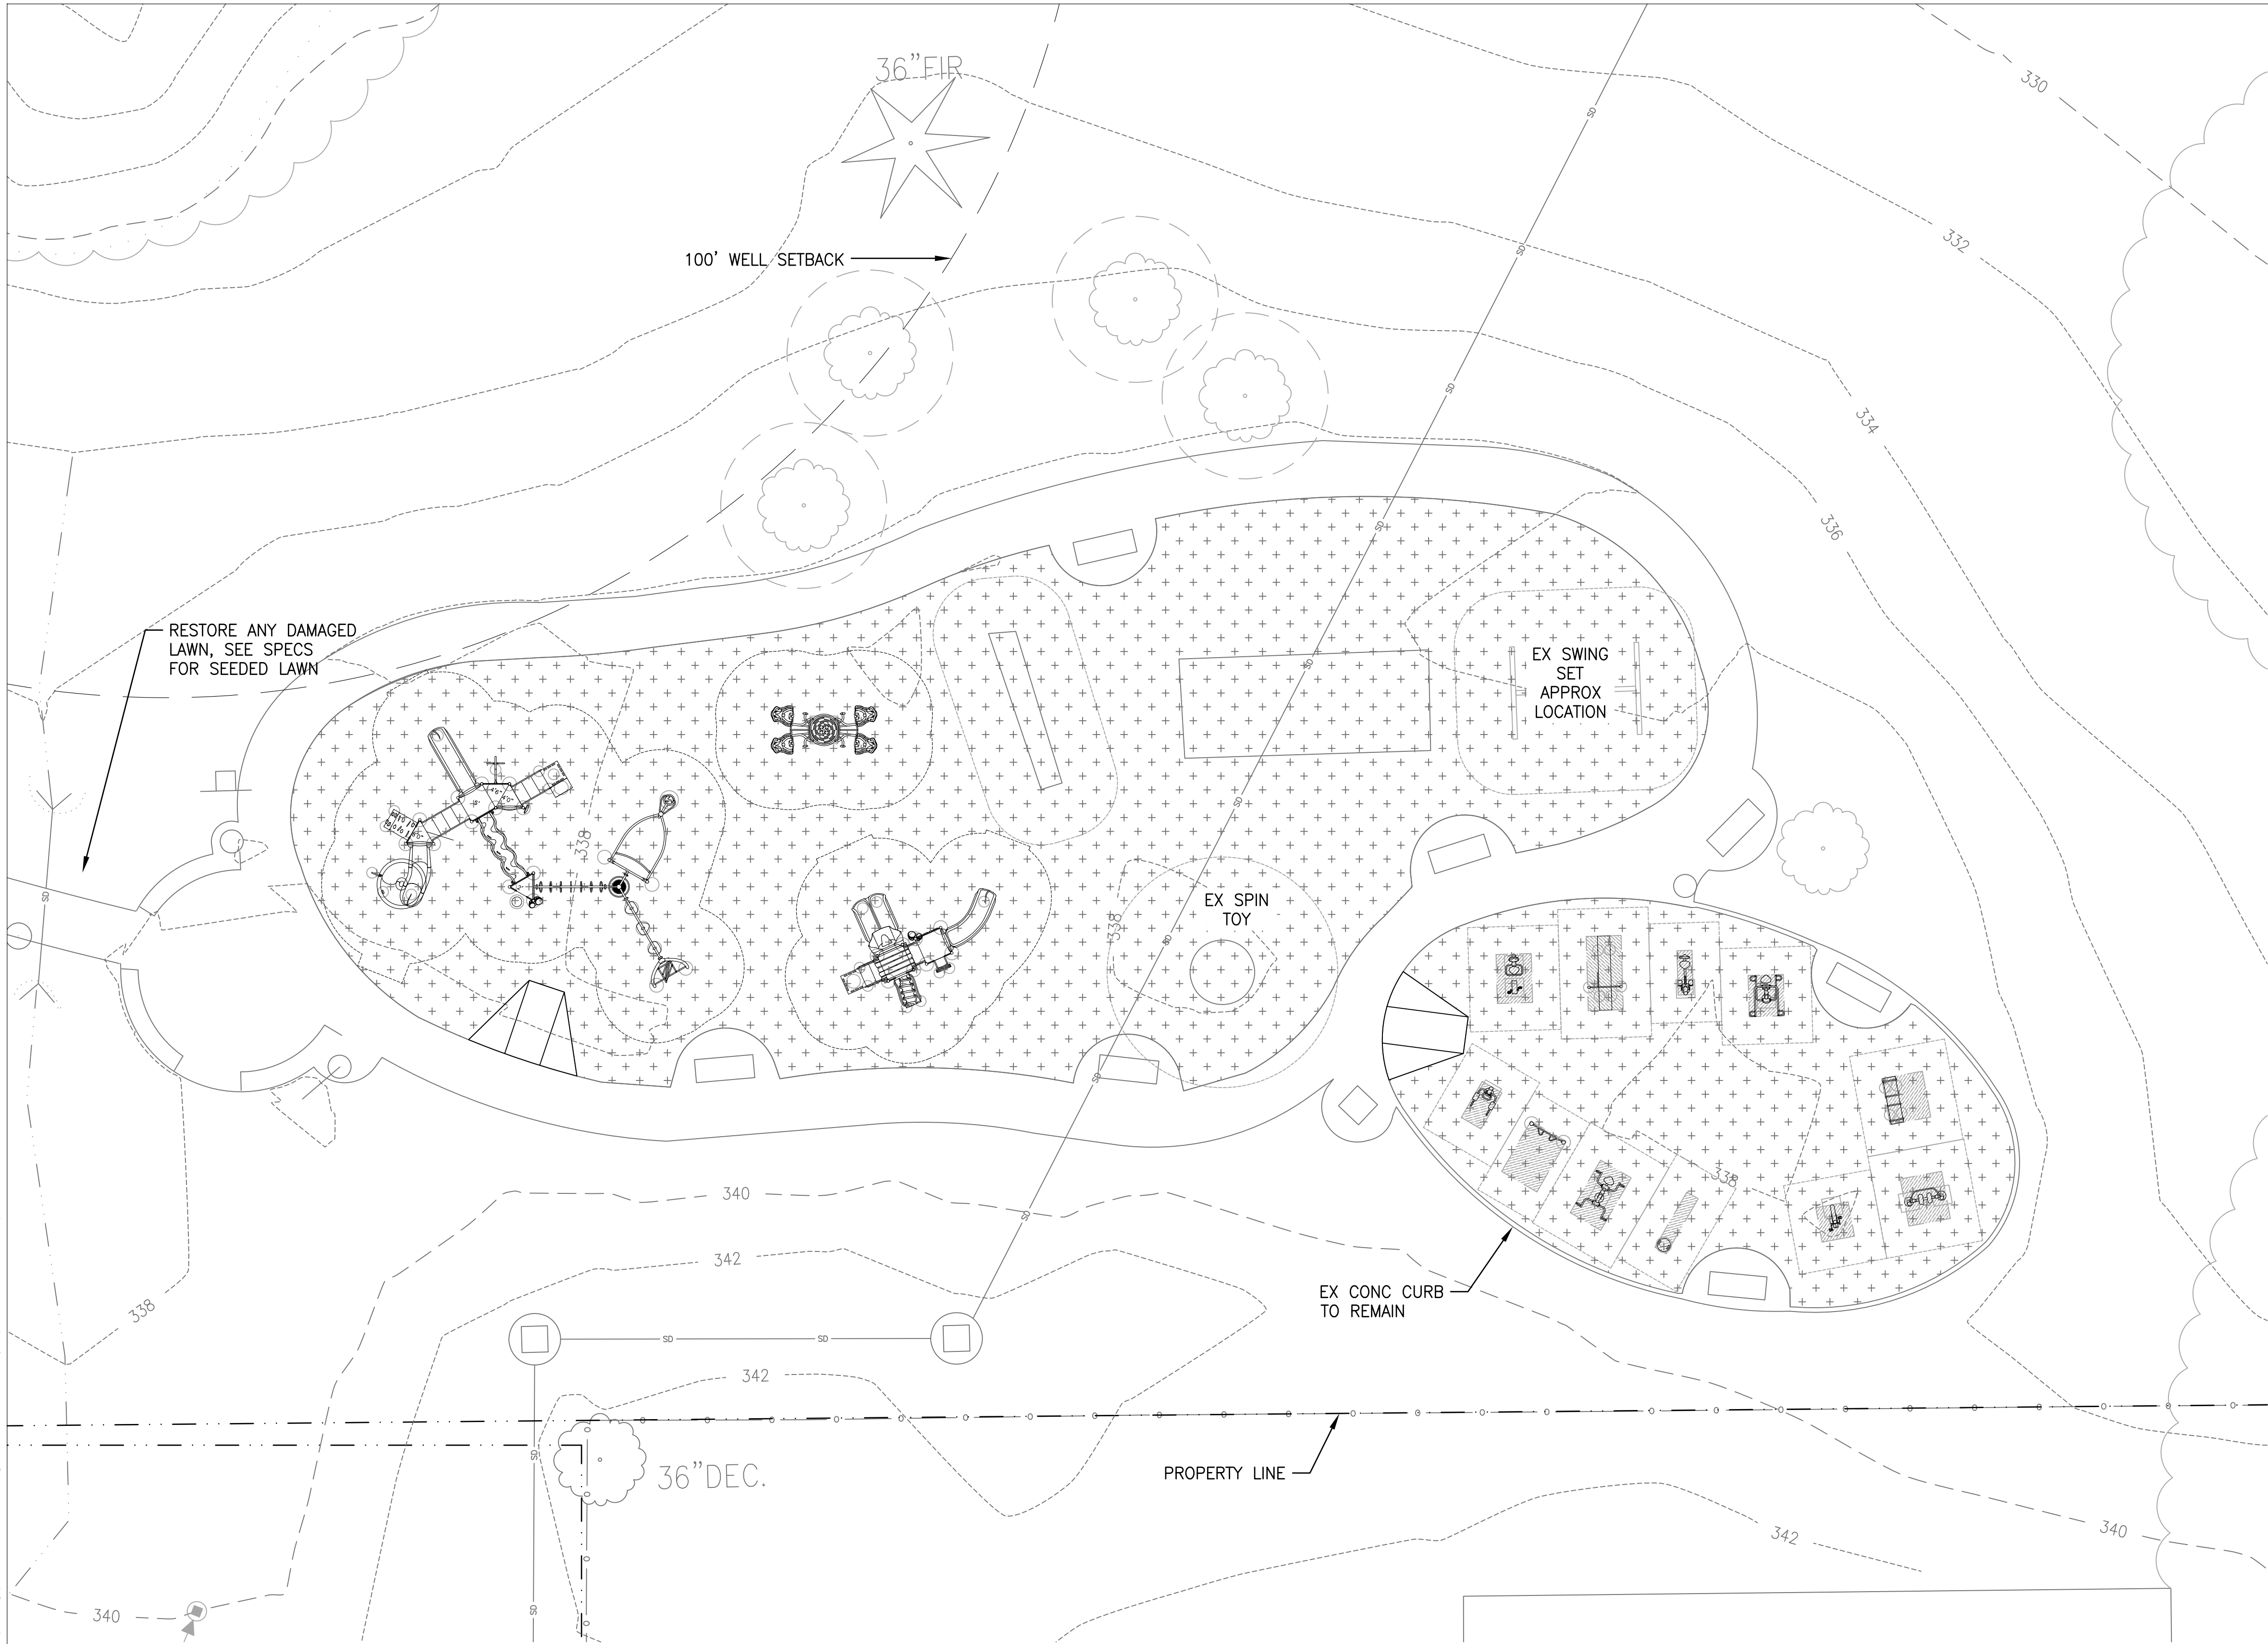




- LAYOUT NOTES:**
1. STAKE OR PAINT LOCATION OF THE FOLLOWING ITEMS FOR APPROVAL PRIOR TO CONSTRUCTION.
    - CONCRETE CURB AT FITNESS ZONES
    - PLAY AREA ADA RAMP
  2. VERIFY DIMENSIONS PRIOR TO CONSTRUCTION AND REPORT DISCREPANCIES TO THE OWNER'S REPRESENTATIVE.
  3. PROVIDE ALL CONSTRUCTION SURVEY AND STAKING.
  4. STAKE AND COORDINATE WITH OTHER TRADES LOCATIONS OF ALL EXISTING AND PROPOSED UTILITIES PRIOR TO INSTALLATION.
  5. PRESERVE AND PROTECT EXISTING PAVEMENT, VEGETATION, FENCING, UTILITIES, AND OTHER ITEMS TO REMAIN.
  6. ALL DIMENSIONS AND COORDINATE REFERENCES ARE TO OUTSIDE FACE OF CURB UNLESS OTHERWISE NOTED.
  7. PROTECT ANY ROOTS OF THE TREES TO REMAIN EXPOSED DURING ALL PHASES OF WORK, SEE SPECS.
  8. PROPOSED IMPROVEMENTS TO MEET AND MATCH EXISTING TO REMAIN WITH A SMOOTH AND FLUSH CONDITION.
  9. PLAY AND FITNESS EQUIPMENT FURNISHED BY OWNER AND INSTALLED BY MANUFACTURER. CONTRACTOR SHALL COORDINATE SCHEDULE WITH OTHERS, SEE SPECS.
  10. AFTER INSTALLATION OF UNDERDRAINAGE, CONTRACTOR TO SMOOTHLY GRADE SUBGRADE IN PREPARATION FOR EWF INSTALLATION BY OTHERS. SLOPE SUBGRADE AS REQUIRED FOR EWF AND GEOTEXTILE INSTALLATION.
  11. SEE SPECS AND SPEC APPENDIX FOR ADDITIONAL INFORMATION.

**PLAY AND FITNESS EQUIPMENT SCHEDULE (FURNISHED BY OWNER, INSTALLED BY MANUFACTURER):**

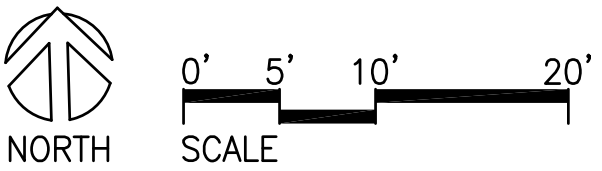- P1 AGE 5-12 PLAY STRUCTURE
- P2 SEE SAW
- P3 AGE 2-5 PLAY STRUCTURE
- F1 RECUMBENT CYCLE STATION
- F2 LAT-PULL DOWN STATION - ACCESSIBLE
- F3 LOW PUSH-UP STATION
- F4 CARDIO WALKER STATION
- F5 BENCH DIP STATION
- F6 HORIZONTAL CHIN-UP STATION
- F7 CHEST PRESS STATION - ACCESSIBLE
- F8 BALANCE BOARD STATION
- F9 LEG PRESS STATION
- F10 HAND CYCLE STATION - ACCESSIBLE
- F11 CAPTAINS CHAIR STATION



<b>REVISIONS:</b>		<b>DATE</b>	 <b>Vashon</b> Park District	VASHON PARK DISTRICS PO BOX 1608 VASHON, WA 98070 (206) 463-9602 www.vashonparks.org	 <b>MacLeod</b> <b>Reckord</b> PLLC 110 Prefontaine Place South, Suite 600 Seattle, Washington 98104 P 206-323-7919 F 206-323-9242		<p><b>Call before you Dig.</b></p> <p><b>1-800-424-5555</b> UNDERGROUND SERVICE (USA)</p>	<b>OBER PARK - PLAYGROUND FOR ALL</b>			
								<b>LAYOUT AND MATERIALS PLAN</b>		<b>L1.0</b>	
								<b>ALTERNATE</b>			